
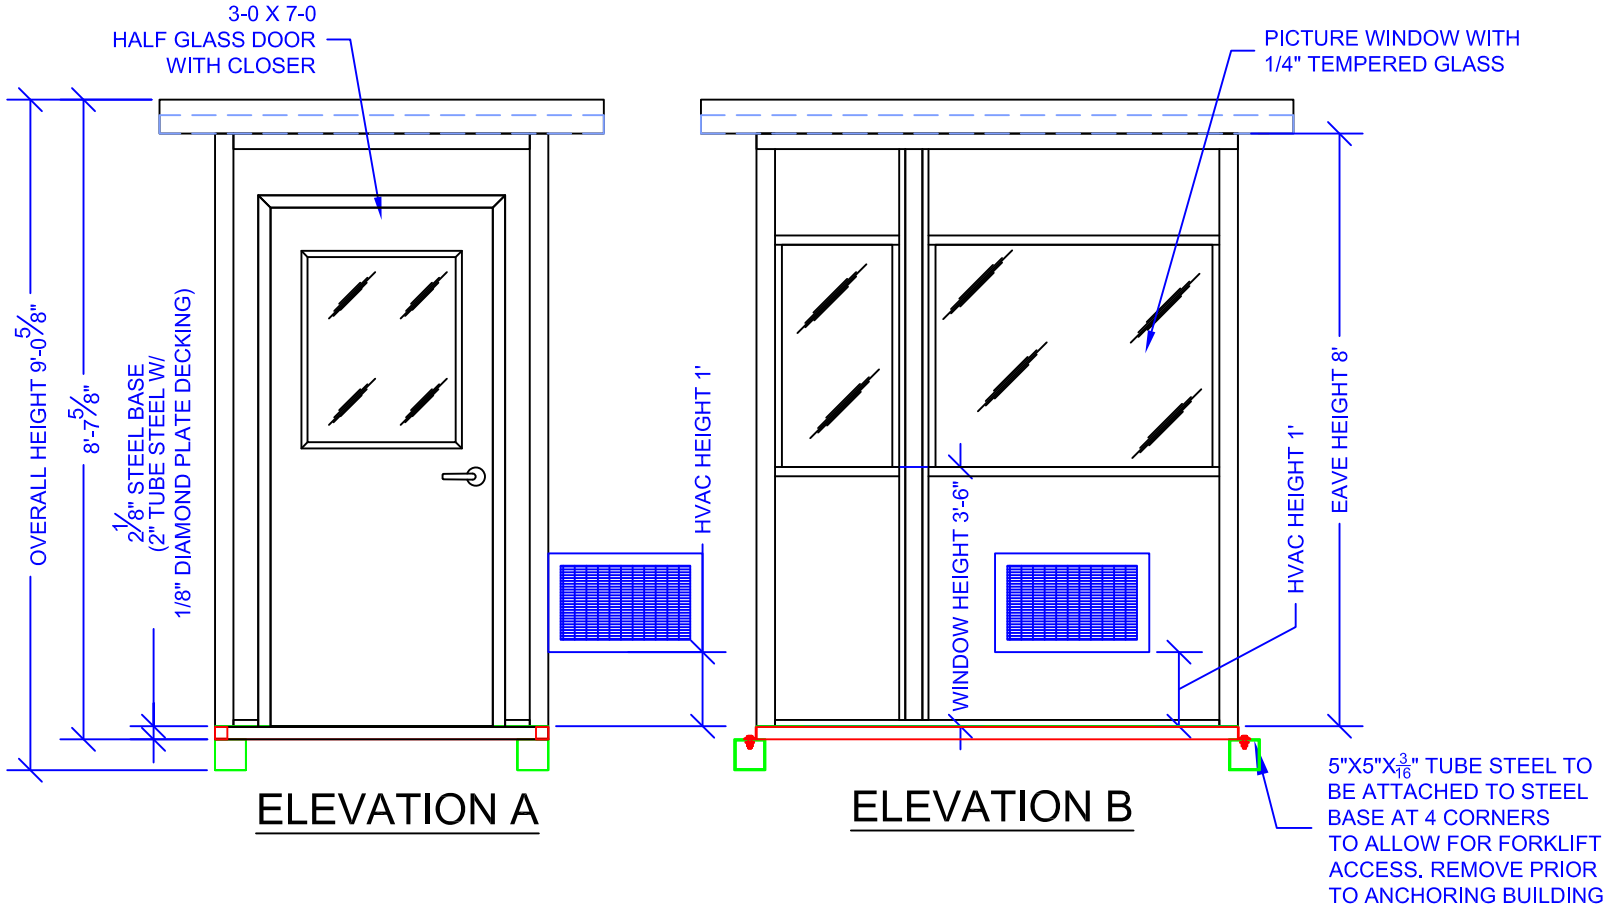


4'-6"x6'-6" PRE-ASSEMBLED  
STEEL BASE

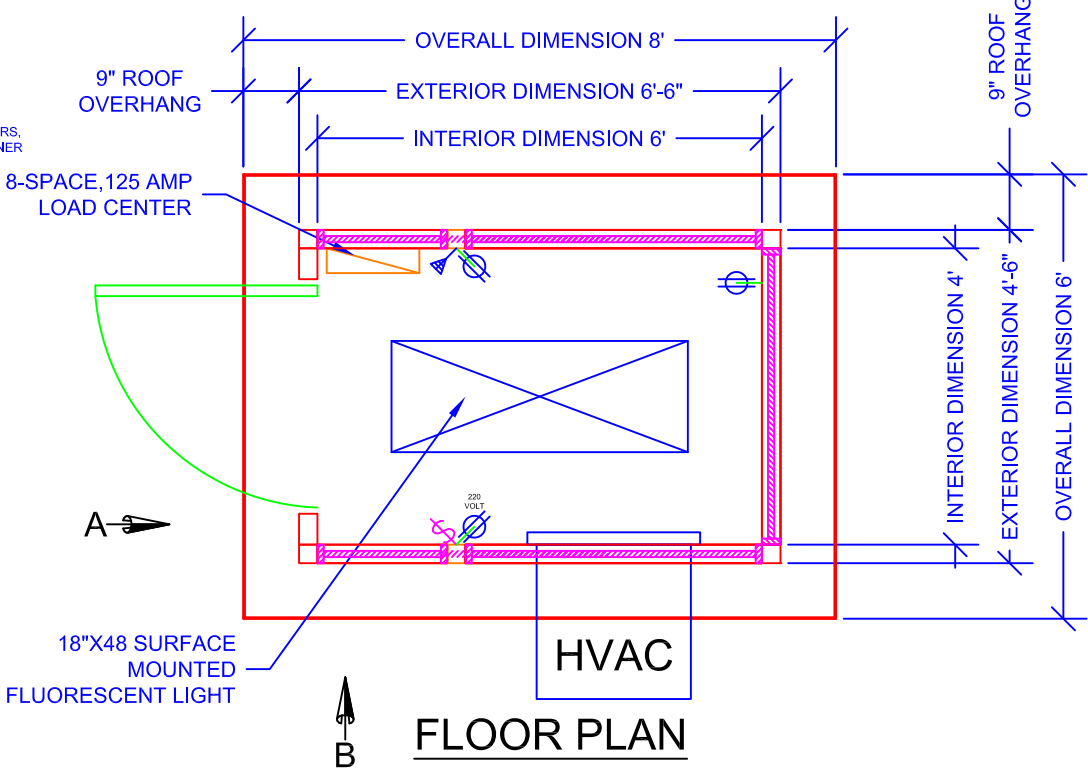

<b>LEGEND</b>		<b>PANEL BUILT INCORPORATED</b> <small>302 BEASLEY STREET BLAIRSVILLE, GA 30512 CONTACT US AT 800-935-3870 OR WWW.PANELBUILT.COM</small>	THIS DRAWING IS THE PROPERTY OF PANEL-BUILT, INC. AND MAY NOT BE USED WITHOUT EXPRESS WRITTEN PERMISSION OF PANEL-BUILT, INC. ALL INFORMATION SHOWN ON THIS DRAWING IS THE PROPERTY OF PANEL-BUILT, INC. AND MAY NOT BE USED IN WHOLE OR PART WITHOUT SPECIFIC WRITTEN PERMISSION OF PANEL-BUILT, INC.	<b>QUOTE DRAWING NOT FOR CONSTRUCTION</b>	DEALER: <b>EXTERIOR</b>	QUOTE NUMBER: 84627
TELE/DATA PREP	SWITCH				CUSTOMER: <b>Crigler Enterprises Inc.</b>	DRAWN BY: B.THOMAS
DUPLEX RECEPTACLE	WINDOW				DATE DRAWN: 10-23-2019	
DOOR						